


BARN CONVERSIONS

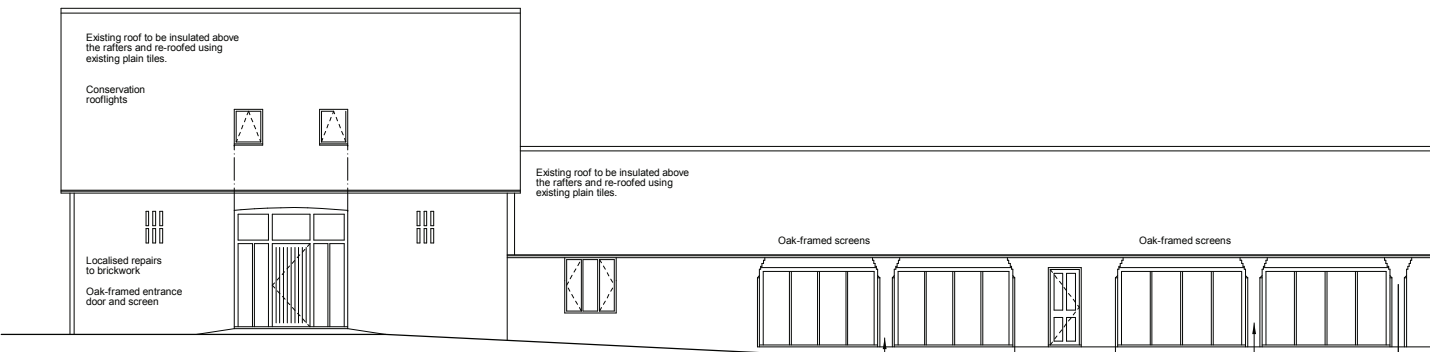

SOUTH ELEVATION.




NORTH ELEVATION.

THE GENERAL CONTRACTOR IS TO CHECK ALL DIMENSIONS PRIOR TO COMMENCEMENT ON SITE AND TO IMMEDIATELY REPORT ANY DISCREPANCIES TO ELY DESIGN GROUP. SIMILARLY REPORT ANY UNEXPLAINED SITE FEATURES NOT SHOWN ON THE DRAWING.


THE COPYRIGHT OF THIS DRAWING IS RETAINED BY ELY DESIGN GROUP.

THIS DRAWING MUST BE READ IN CONJUNCTION WITH THE CONSTRUCTION NOTES AND ENGINEER'S DESIGN AND DRAWINGS IF APPLICABLE.


DO NOT SCALE FROM THIS DRAWING

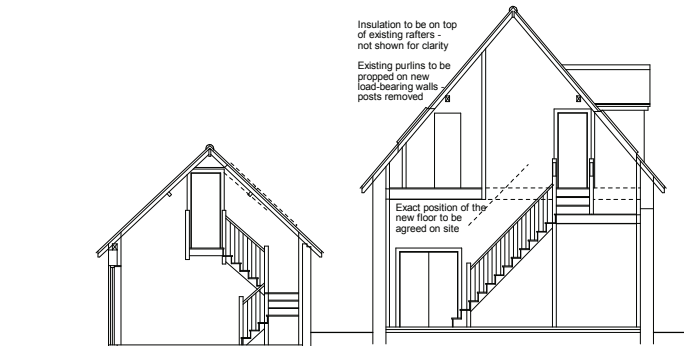


SECTIONS A - A & B - B

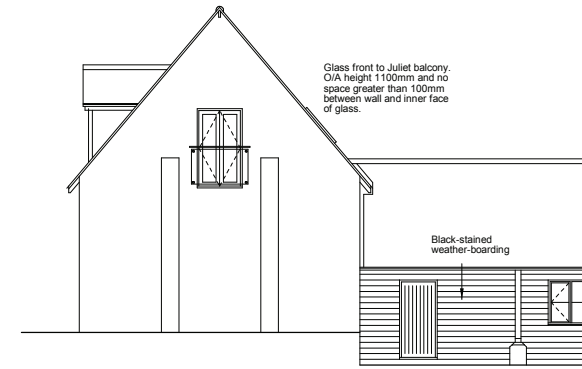


WEST ELEVATION

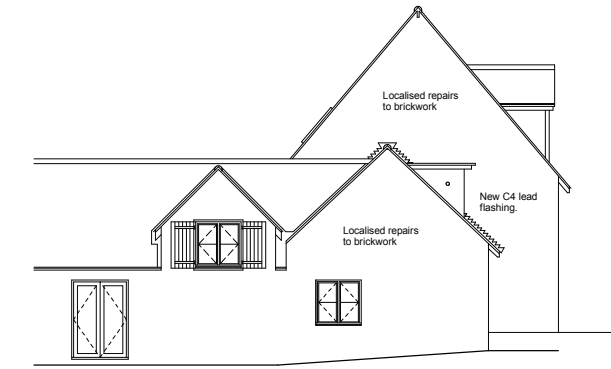


EAST ELEVATION

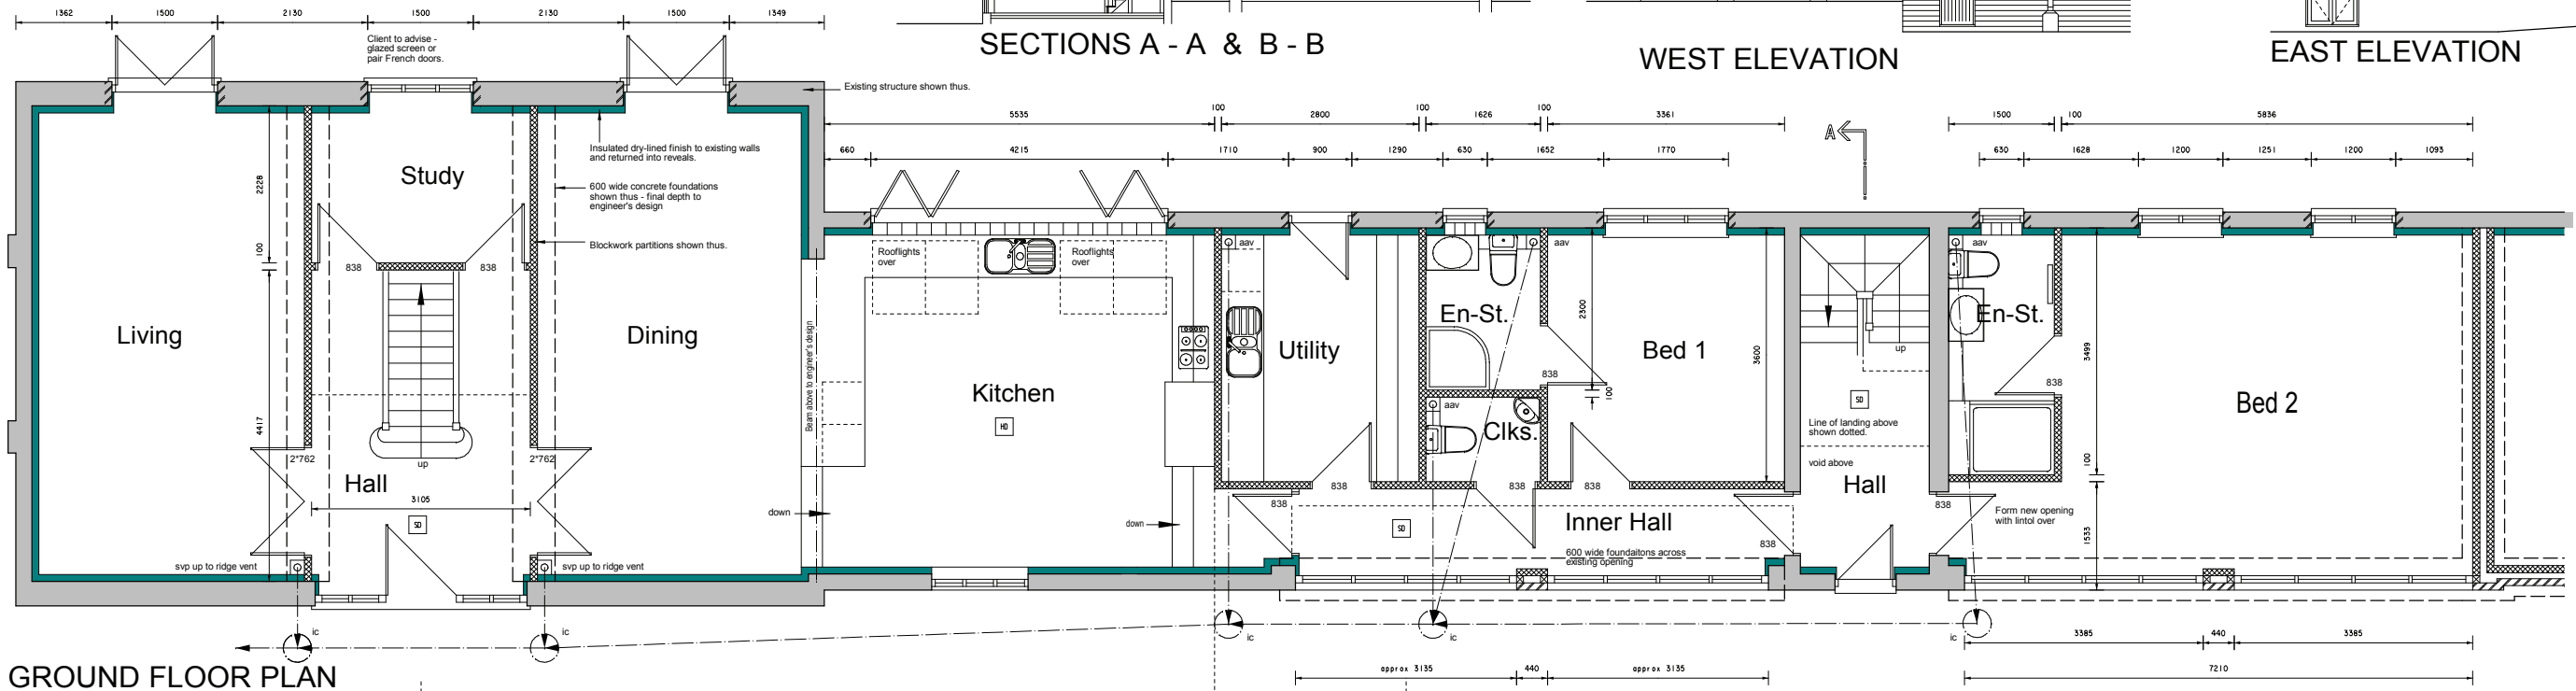

GROUND FLOOR PLAN

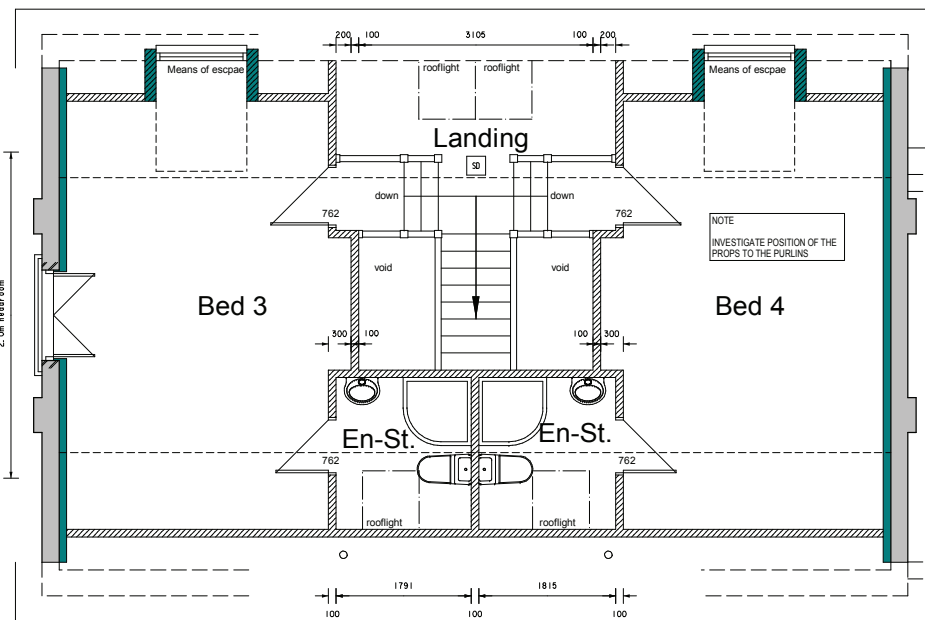

FIRST FLOOR PLAN

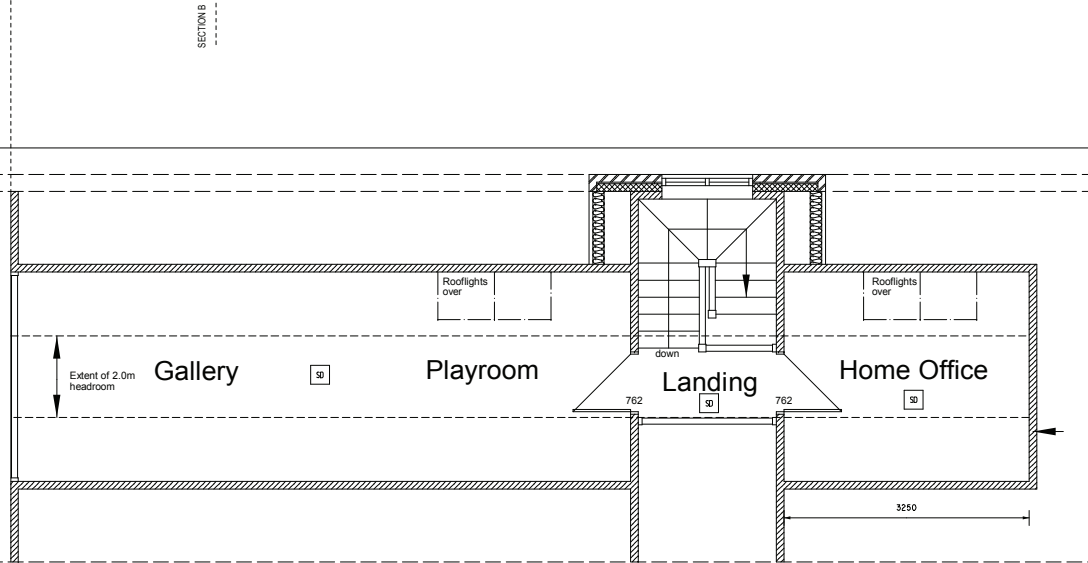

A 21/09/15 As per BCO letter 27/07/15 queries etc.

ELY DESIGN GROUP
 Architecture by Professionals
 3 Short Road, STRETHAM, Ely,
 Cambs. CB6 3LS.
 T: 01353 649649 M: 07939 158482
 www.elydesigngroup.co.uk

Client

Project

Drawing Title
 WORKING DRAWING - PLOT 1

Drawing No.
 EDG/12/28/110A

Scales: 1:50, 1:100
 Date: April 2015
 Drawn by: AJN

