




proposed elevations

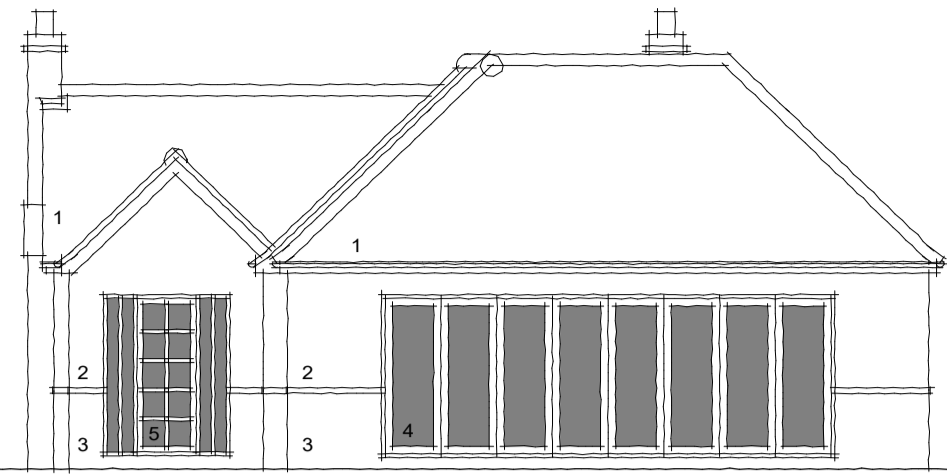


front

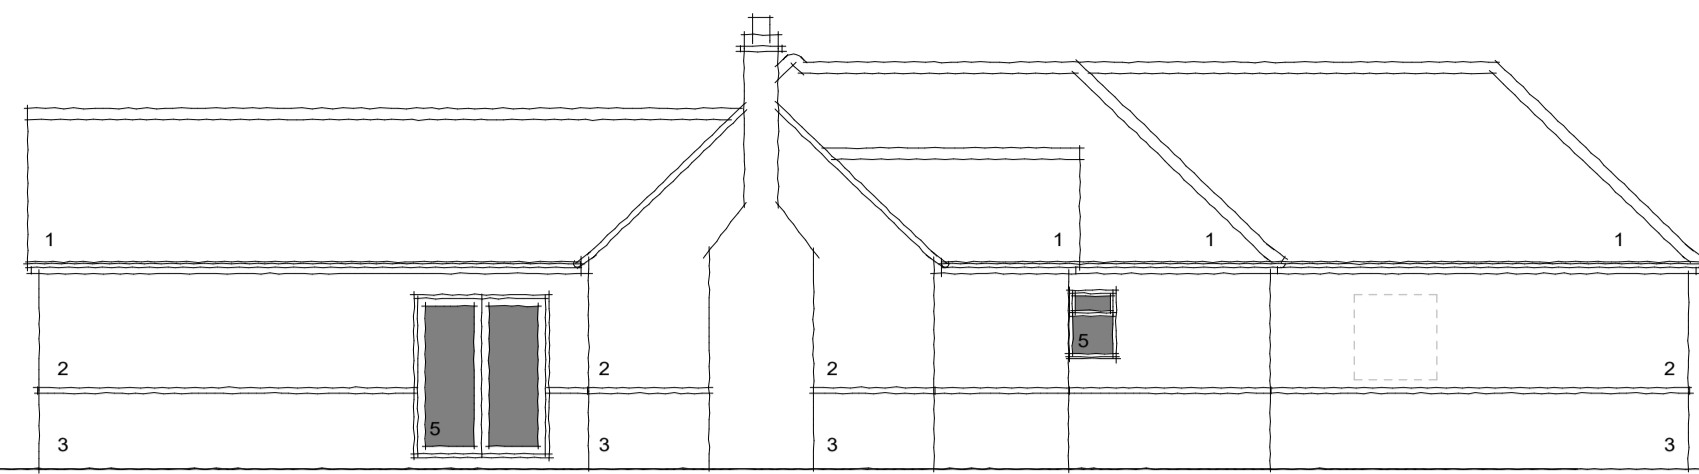

side

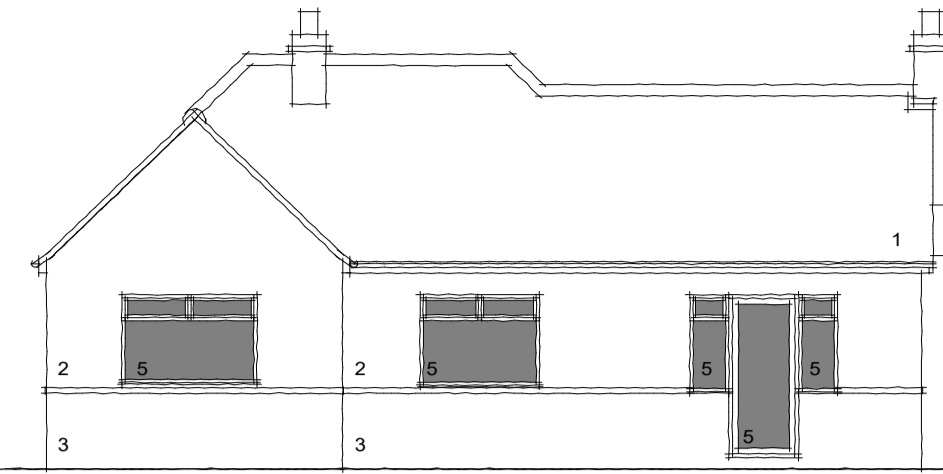


rear

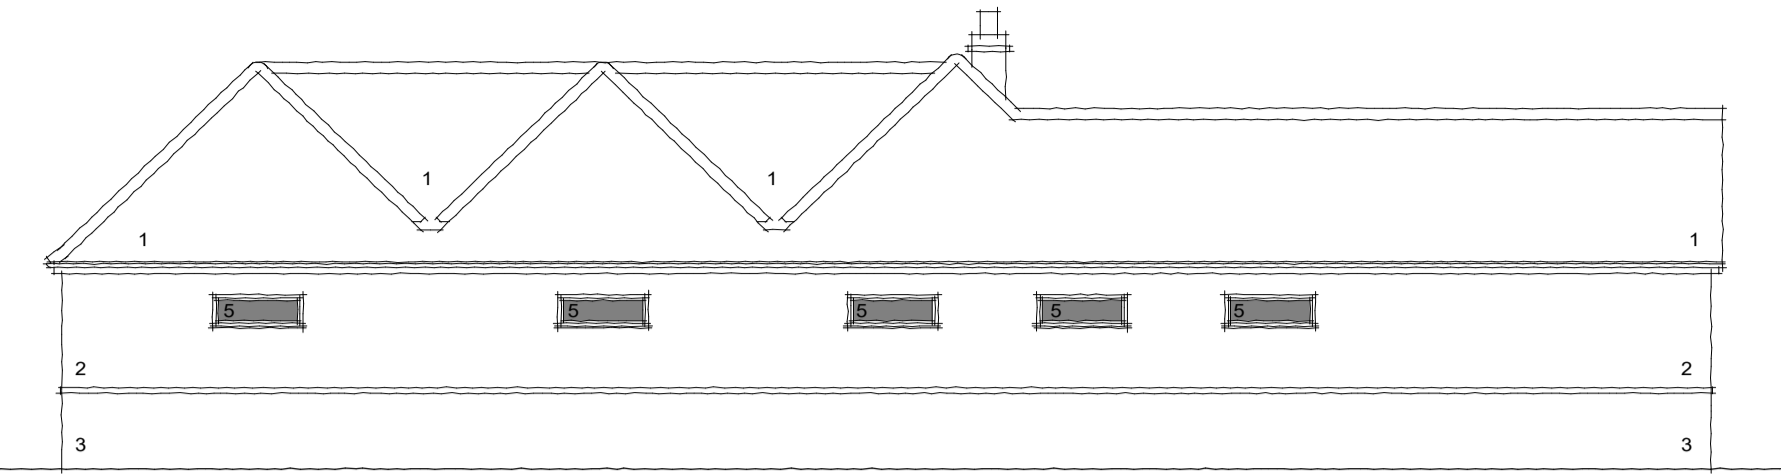


side

- 1 tiled roof
- 2 render
- 3 brick
- 4 aluminium doors
- 5 upvc windows and doors
- 6 zinc


proposed elevations

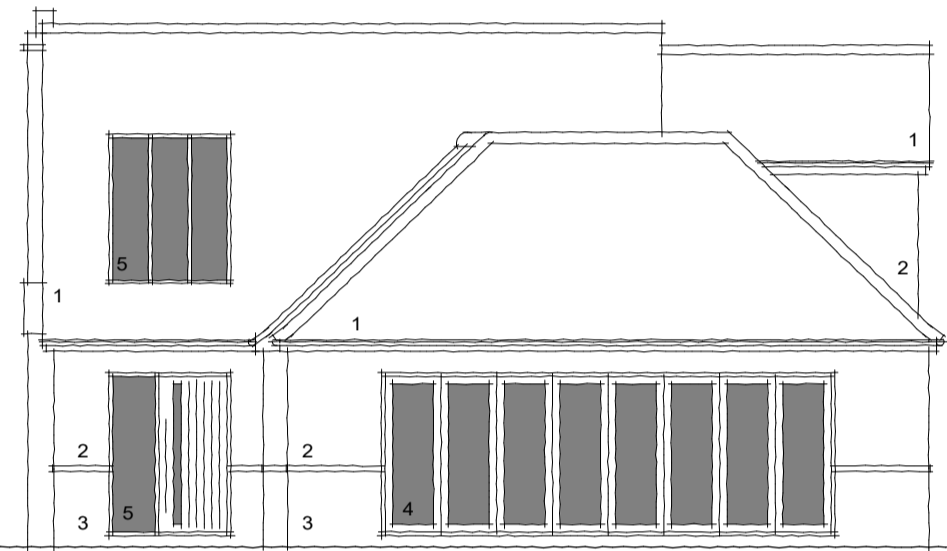


front

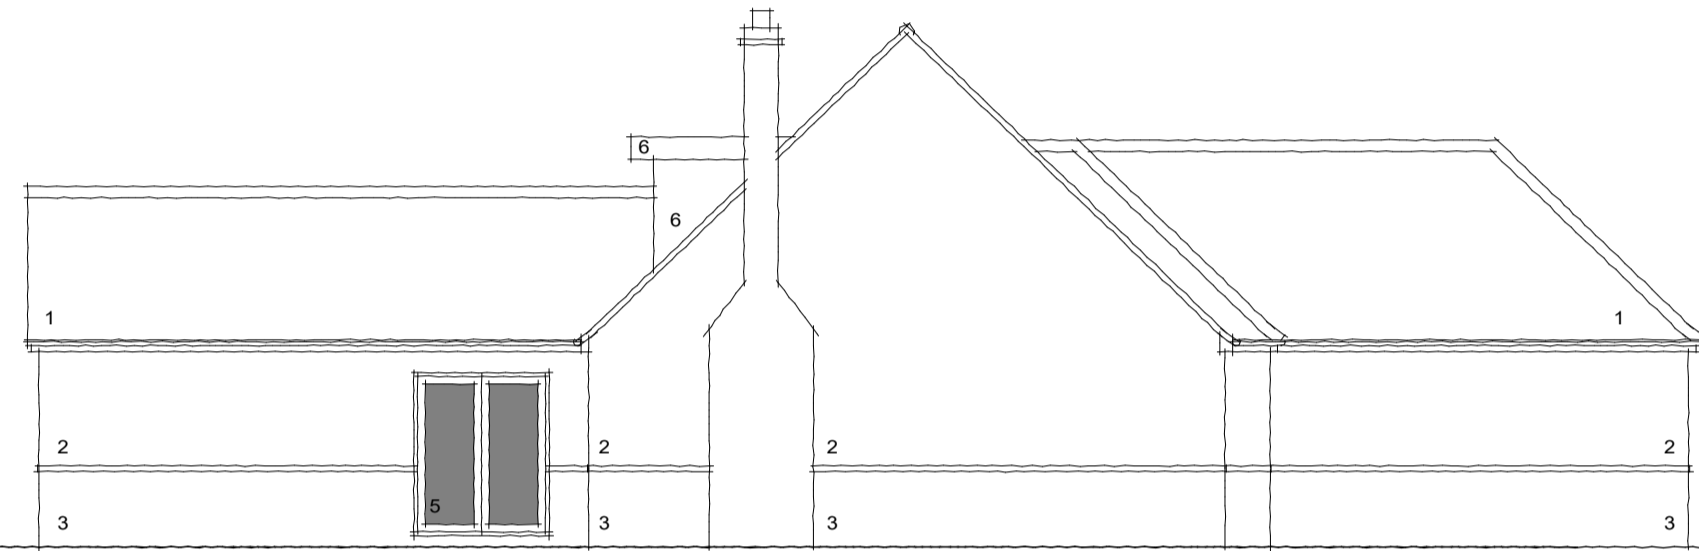


side

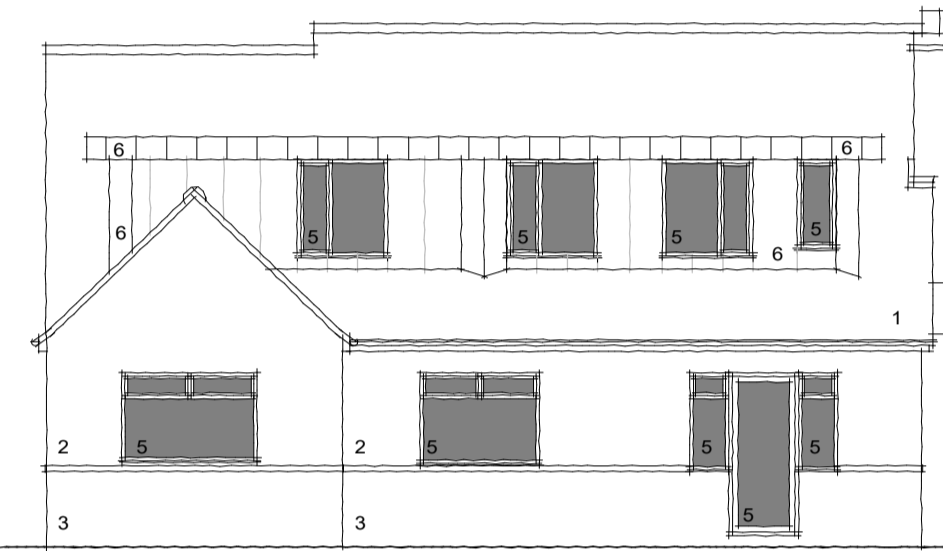


rear

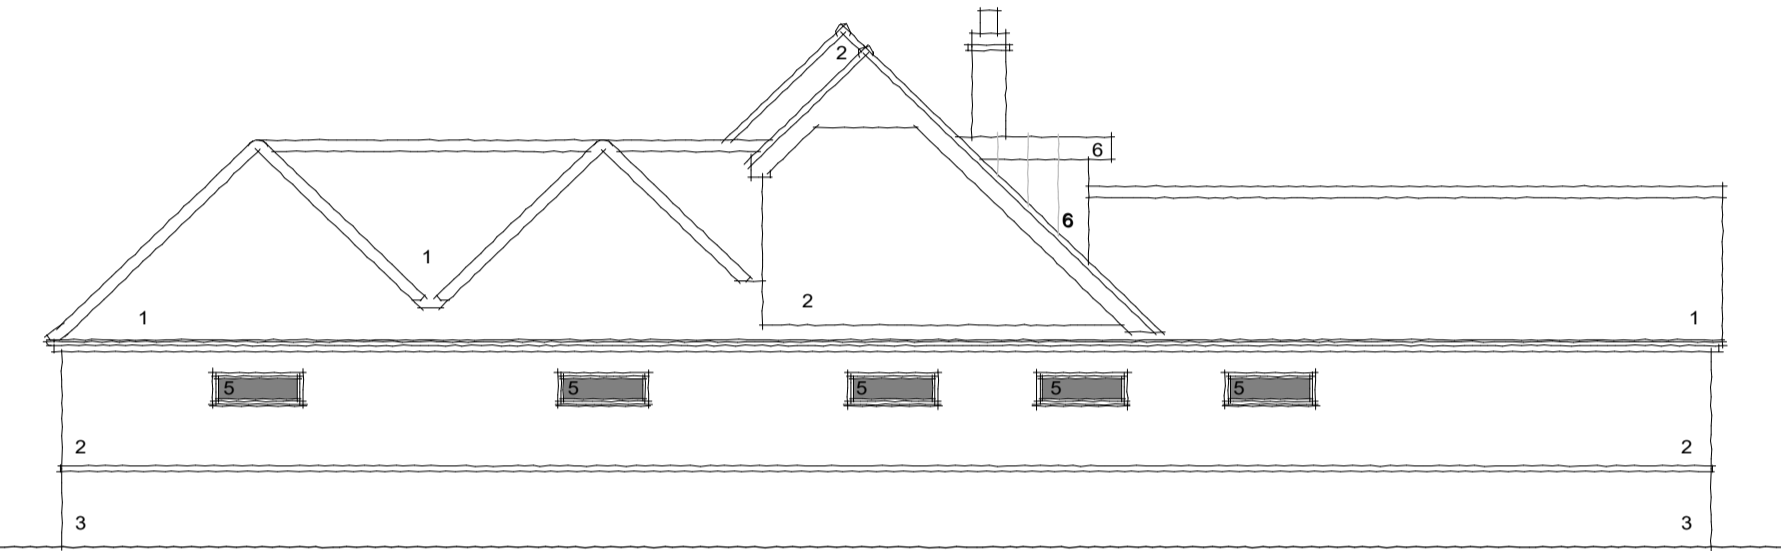


side

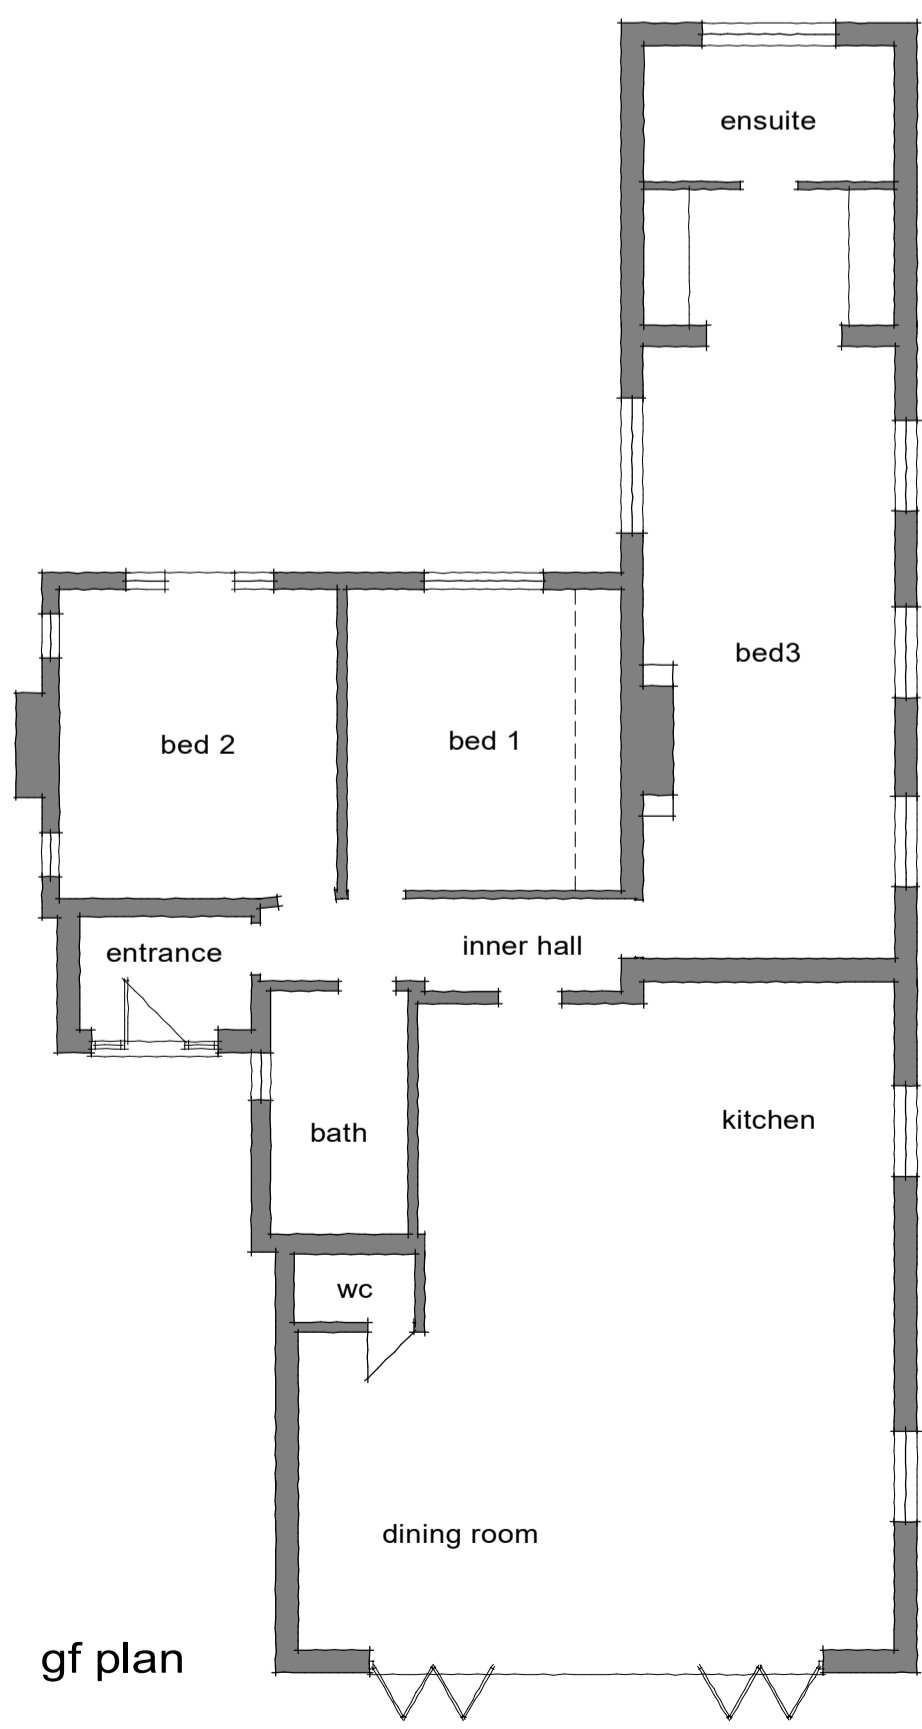


gf plan

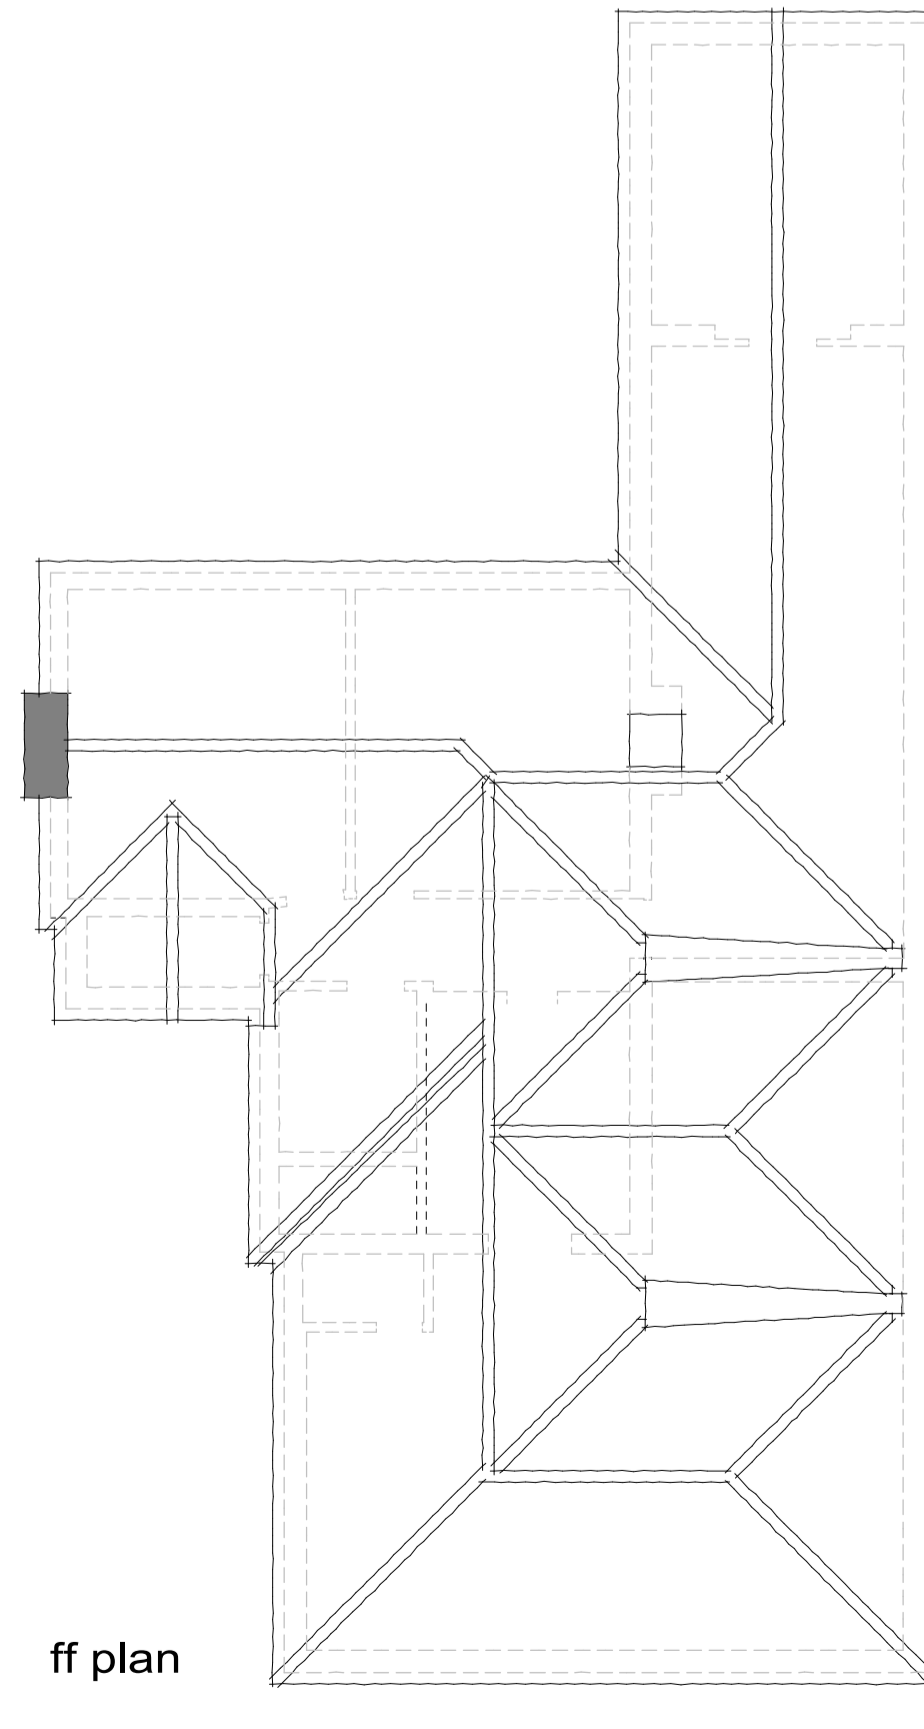

ff plan

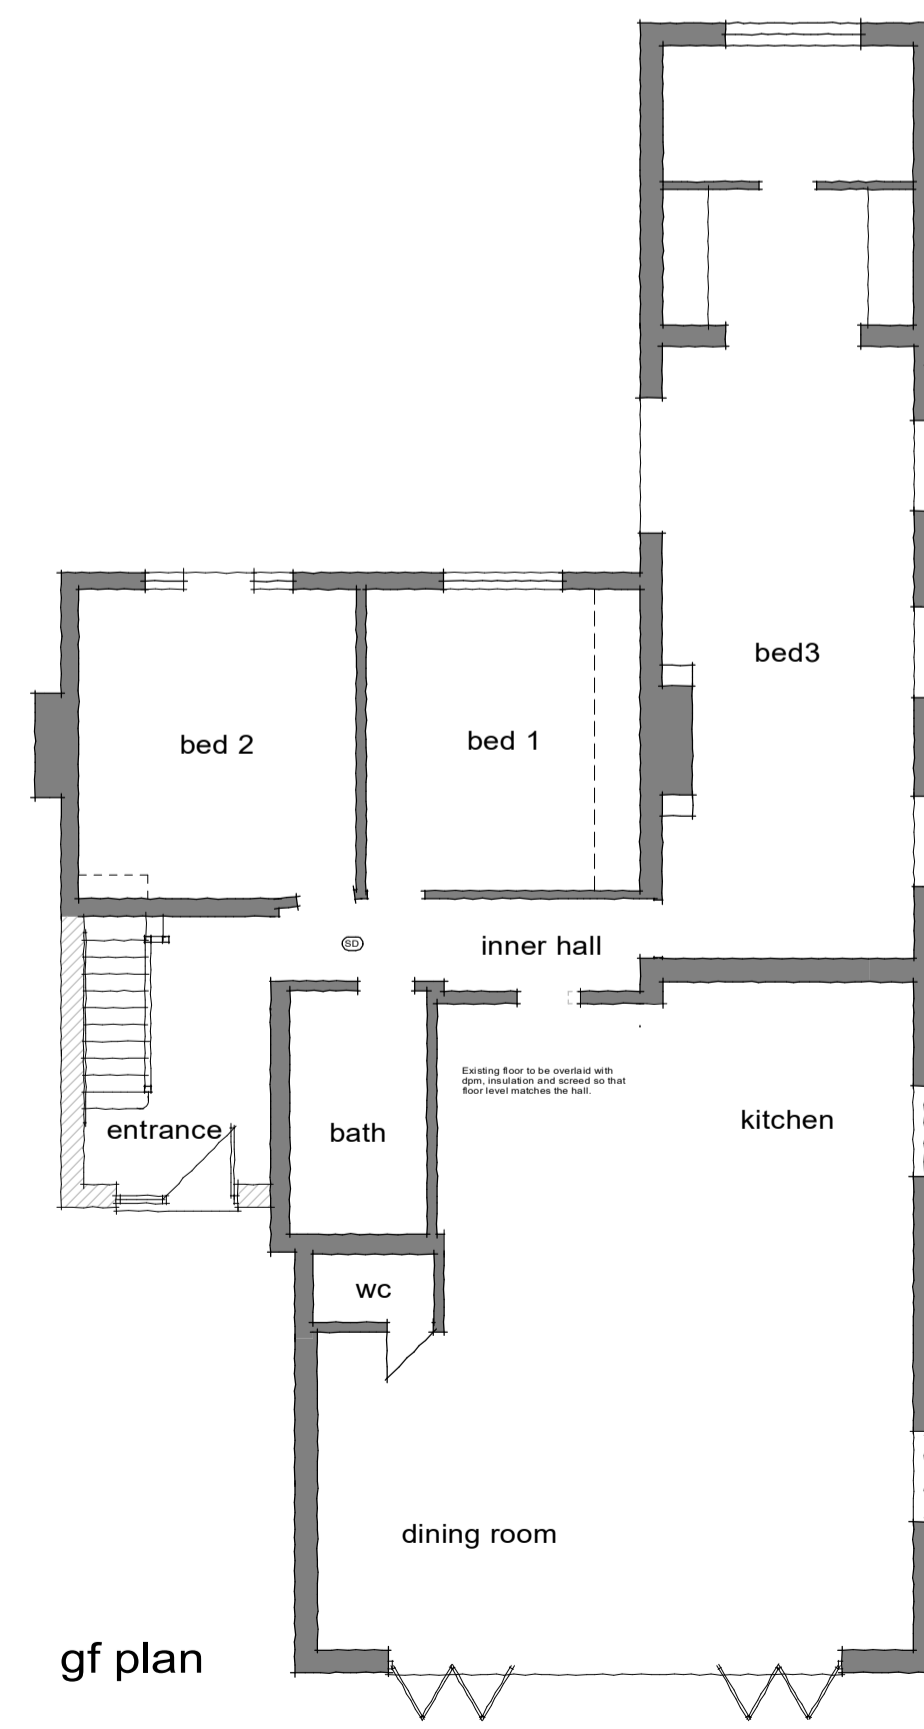

gf plan

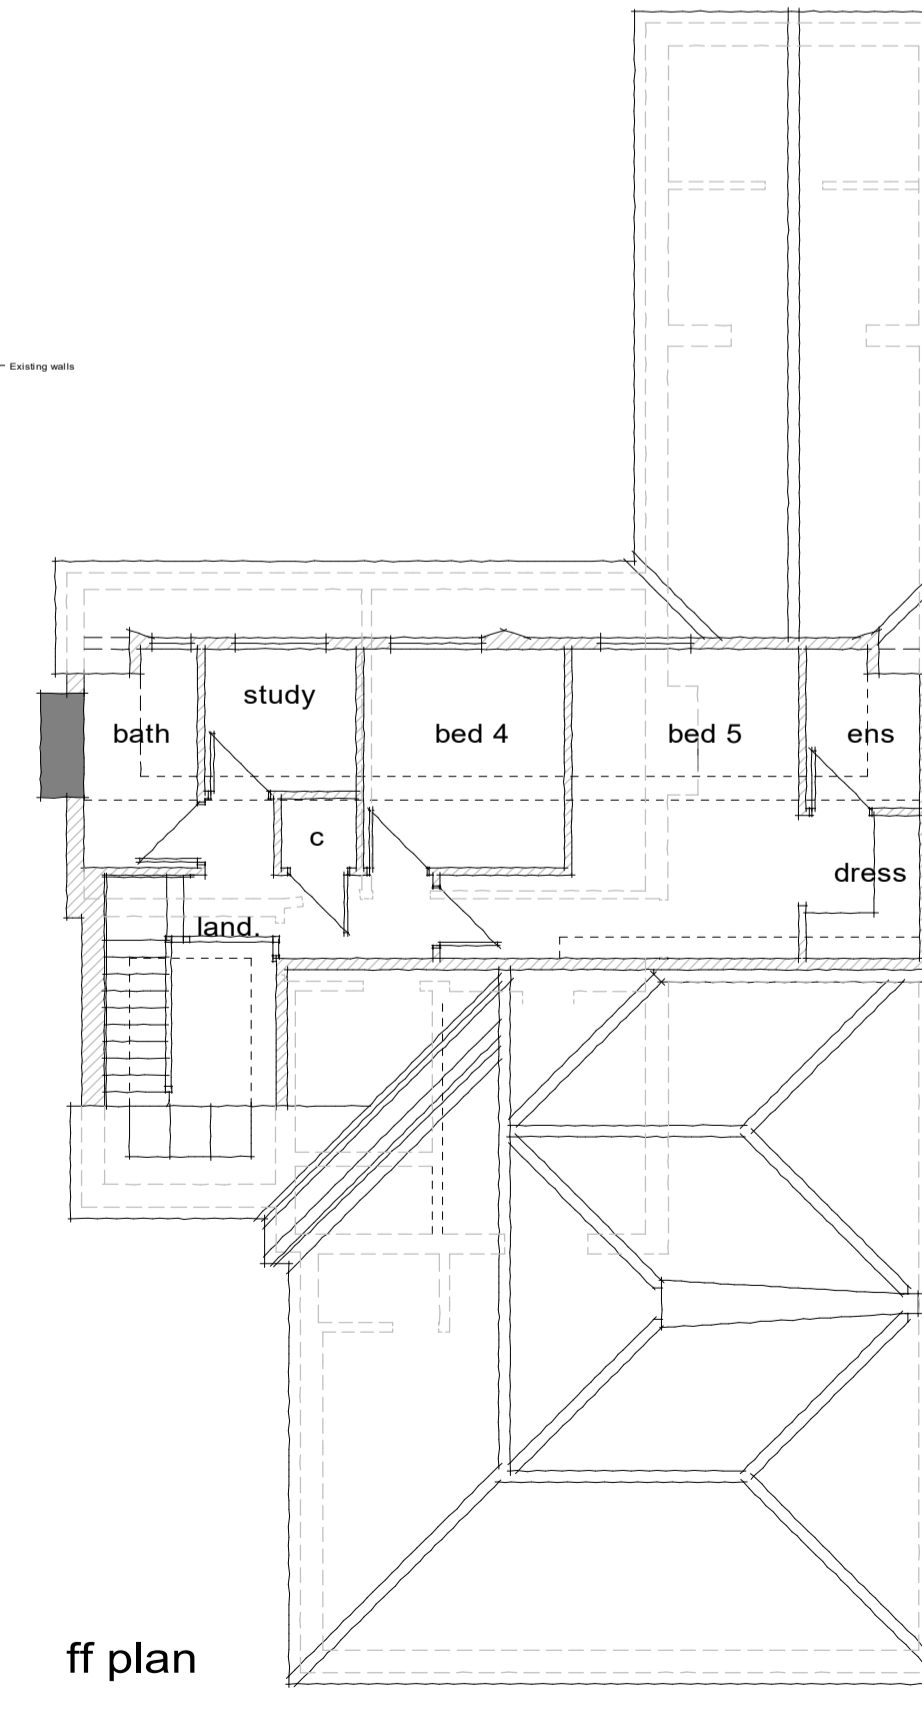

ff plan

EXISTING PLANS

PROPOSED PLANS

THE GENERAL CONTRACTOR IS TO CHECK ALL DIMENSIONS PRIOR TO COMMENCEMENT ON SITE AND TO IMMEDIATELY REPORT ANY DISCREPANCIES TO ELY DESIGN GROUP. SIMILARLY REPORT ANY UNEXPLAINED SITE FEATURES NOT SHOWN ON THE DRAWING.

THE COPYRIGHT OF THIS DRAWING IS RETAINED BY ELY DESIGN GROUP

THIS DRAWING MUST BE READ IN CONJUNCTION WITH THE CONSTRUCTION NOTES AND ENGINEER'S DESIGN AND DRAWINGS IF APPLICABLE

DO NOT SCALE FROM THIS DRAWING

CODE DATE REVISION

ELY DESIGN GROUP
 Architecture by Professionals
 3 Short Road, STRETHAM, Ely,
 Cambs. CB6 3LS.
 T: 01353 649649
 www.elydesigngroup.co.uk

Client

Project

Drawing Title

Drawing No.
EDG/22/037/1B

Scales:
Date:
Drawn by: