


front

side / section

rear

side / section

existing elevations

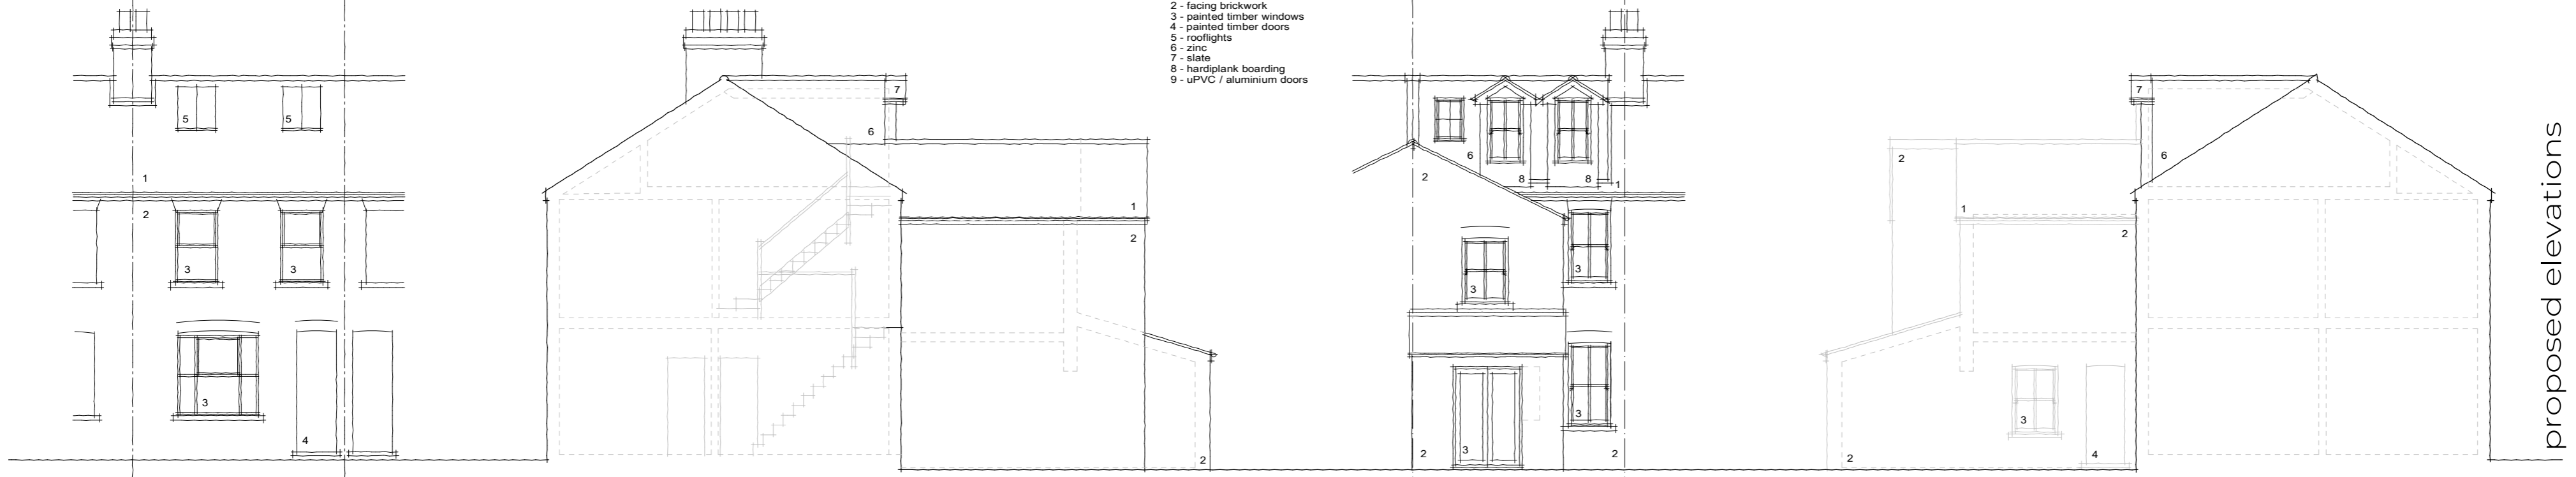

front


side / section

rear

side / section

proposed elevations

- 1 - slate
- 2 - facing brickwork
- 3 - painted timber windows
- 4 - painted timber doors
- 5 - rooflights
- 6 - zinc
- 7 - slate
- 8 - hardiplank boarding
- 9 - uPVC / aluminium doors

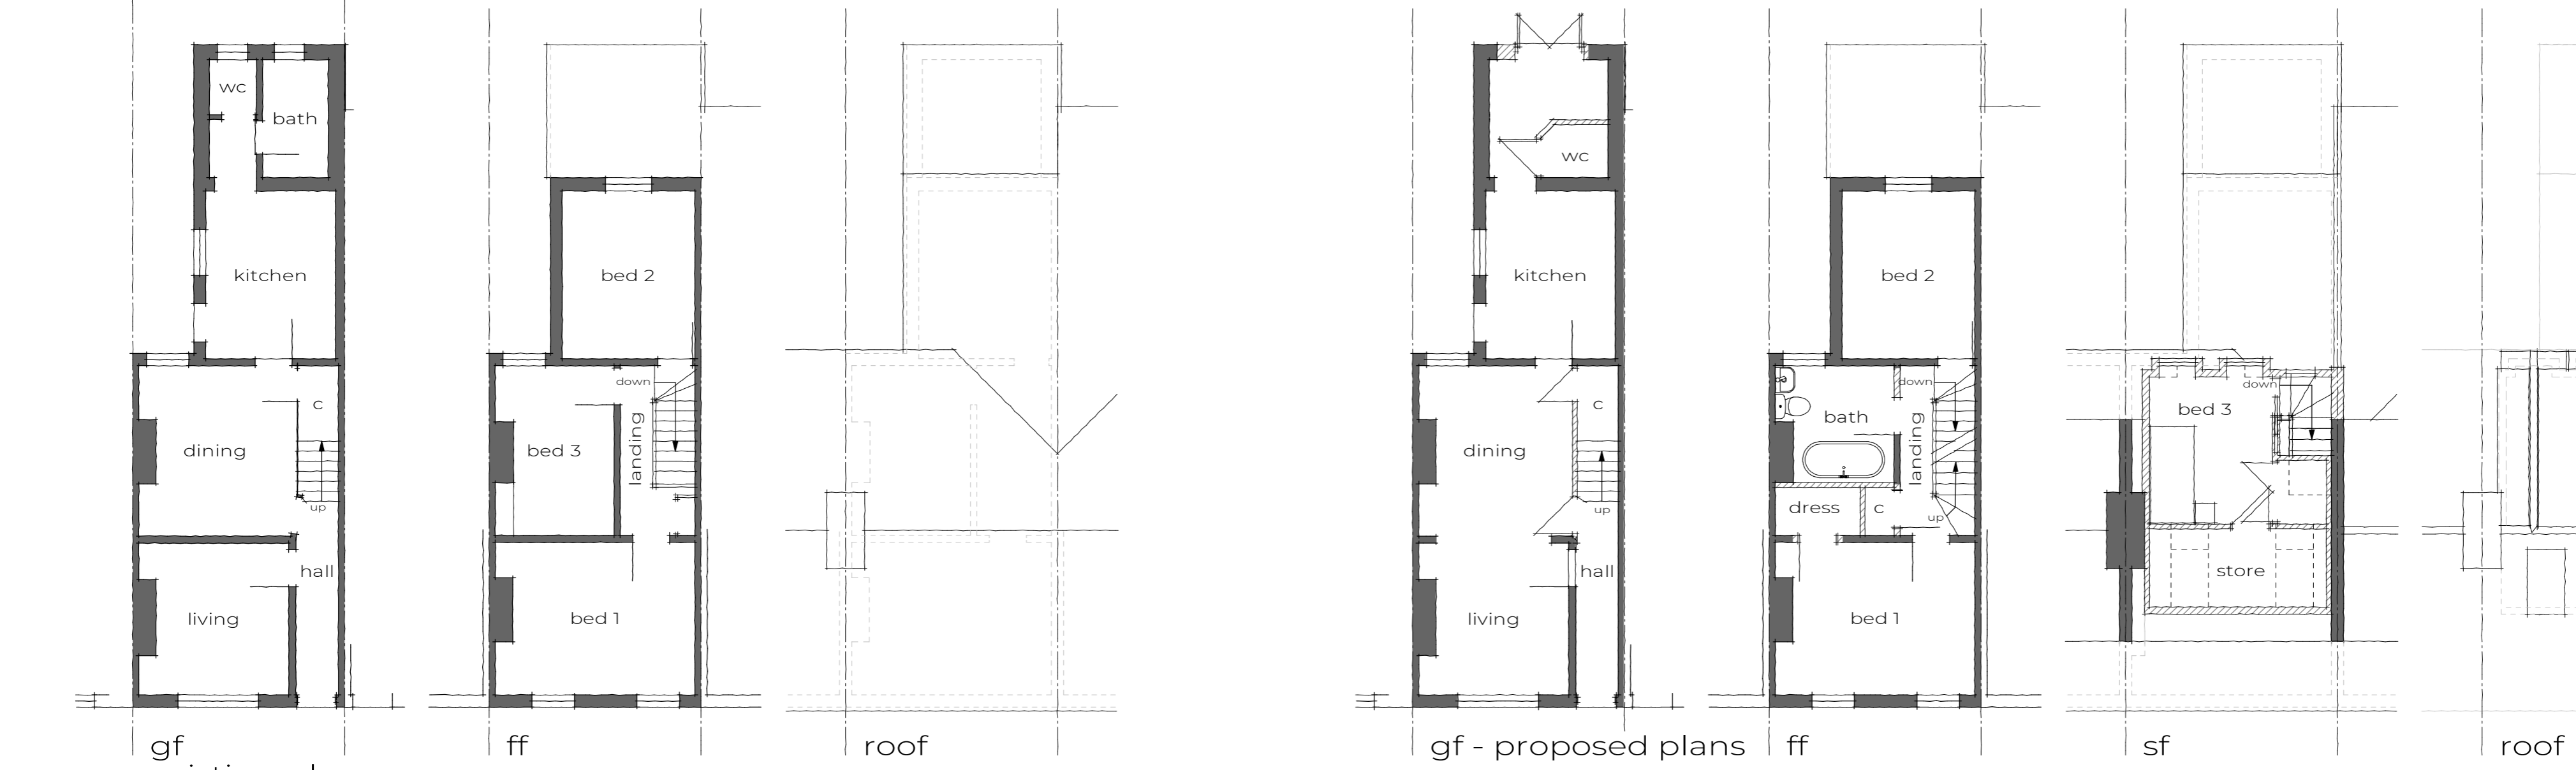

gf existing plans

ff

roof

gf - proposed plans

ff

sf


roof

**ELY DESIGN GROUP**  
 Architecture by Professionals  
 3 SHORT ROAD, STRETHAM  
 ELY, CAMBS. CB6 3LS  
 T: 01353 649649  
 WWW.ELYDESIGNGROUP.CO.UK

CLIENT  
 PROJECT

DRAWING TITLE  
 EXISTING AND PROPOSED  
 PLANS AND ELEVATIONS  
 DRAWING NO.  
 EDG/22/055/1  
 REVISIONS  
 C

SCALES:  
 1:100  
 SHEET SIZE  
 A2  
 DATE  
 APRIL '22

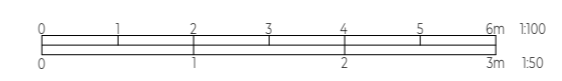

THE GENERAL CONTRACTOR IS TO CHECK ALL DIMENSIONS PRIOR TO COMMENCEMENT ON SITE AND TO IMMEDIATELY REPORT ANY DISCREPANCIES TO ELY DESIGN GROUP. SIMILARLY REPORT ANY UNEXPLAINED SITE FEATURES NOT SHOWN ON THE DRAWING.  
 THE COPYRIGHT OF THIS DRAWING IS RETAINED BY ELY DESIGN GROUP  
 THIS DRAWING MUST BE READ IN CONJUNCTION WITH THE CONSTRUCTION NOTES AND ENGINEER'S DESIGN AND DRAWINGS IF APPLICABLE  
 DO NOT SCALE FROM THIS DRAWING