

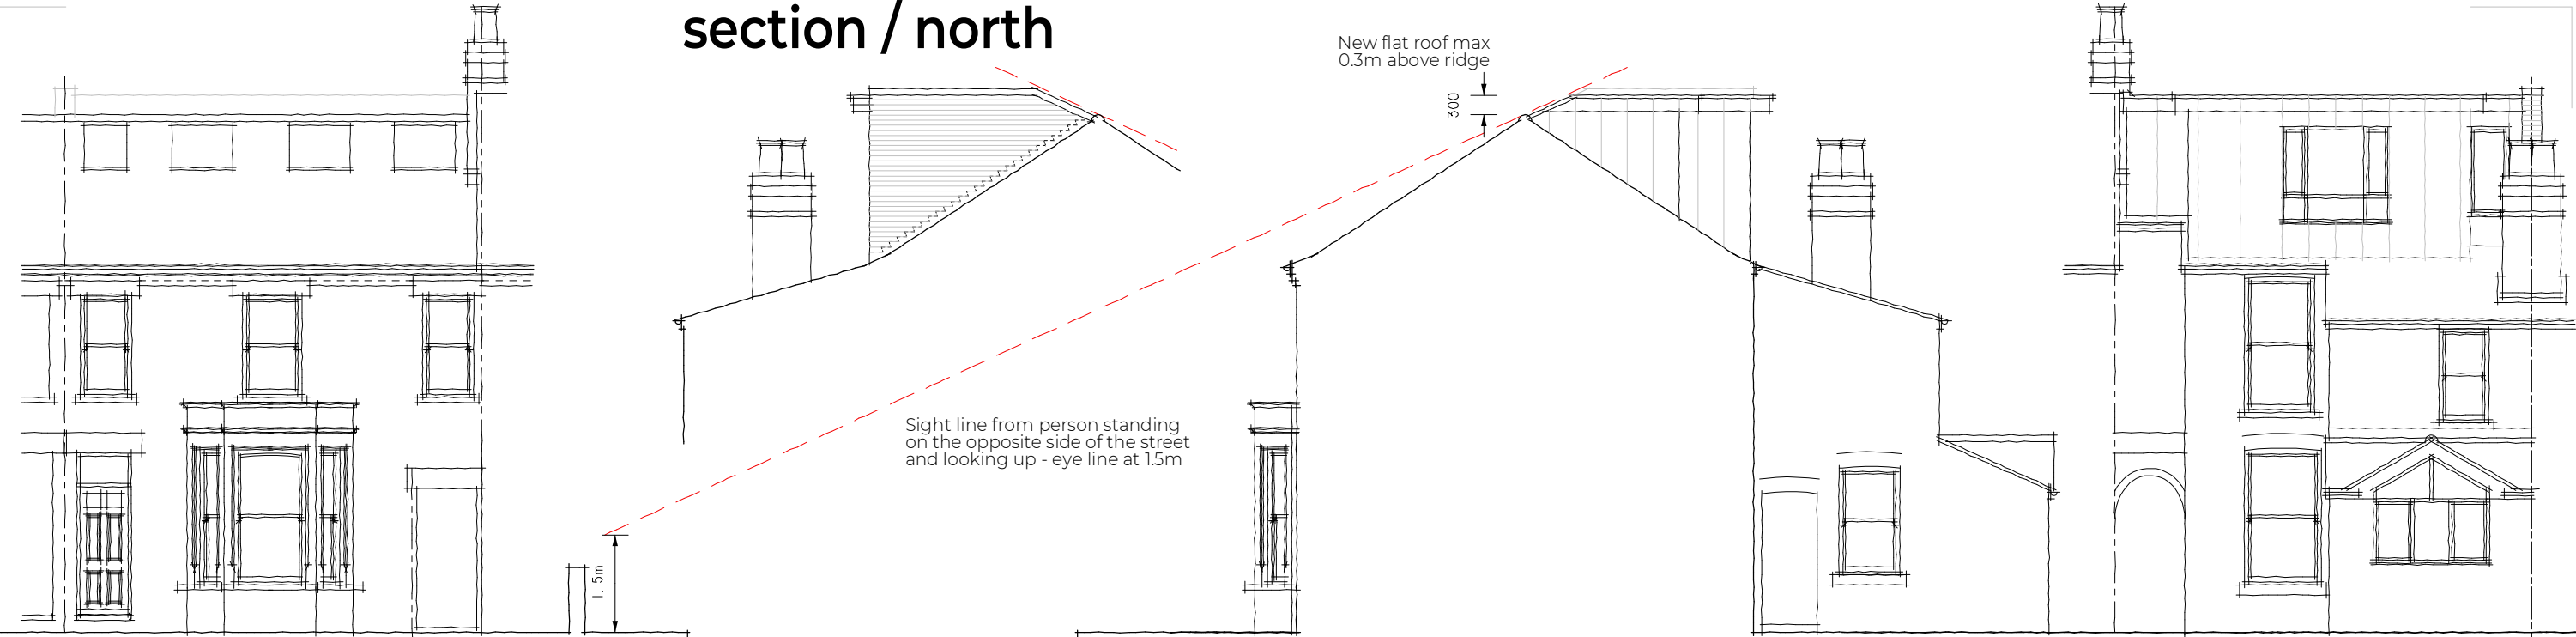



section / north

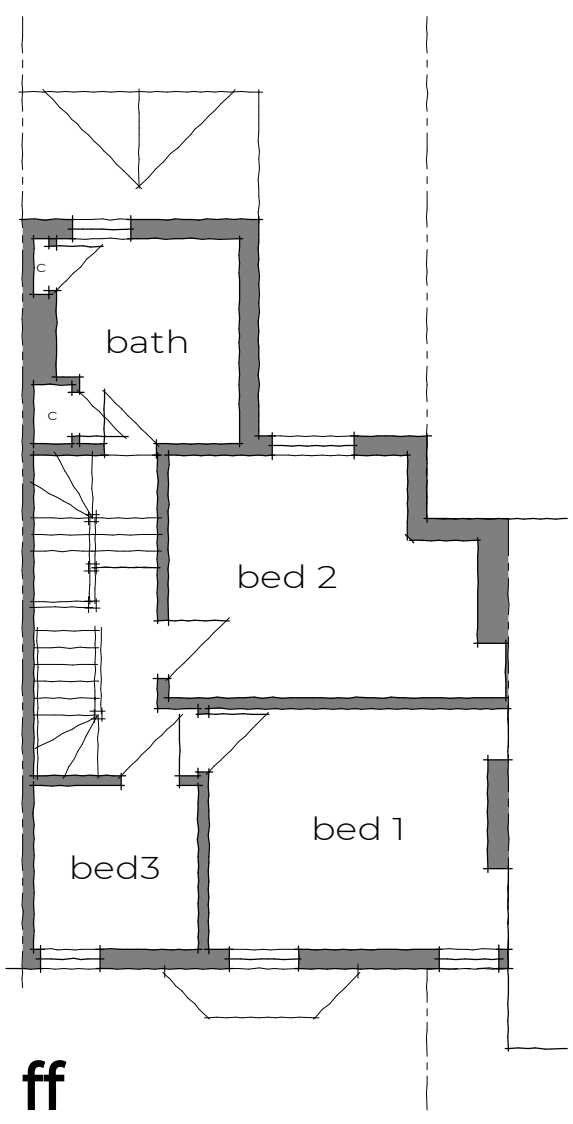


front (east)

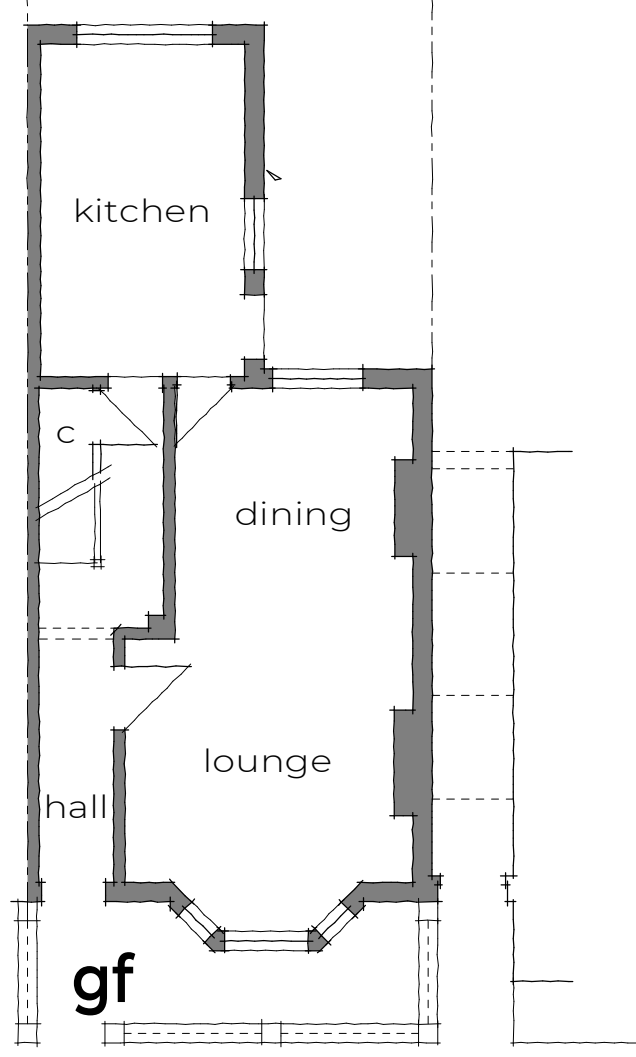

section / north

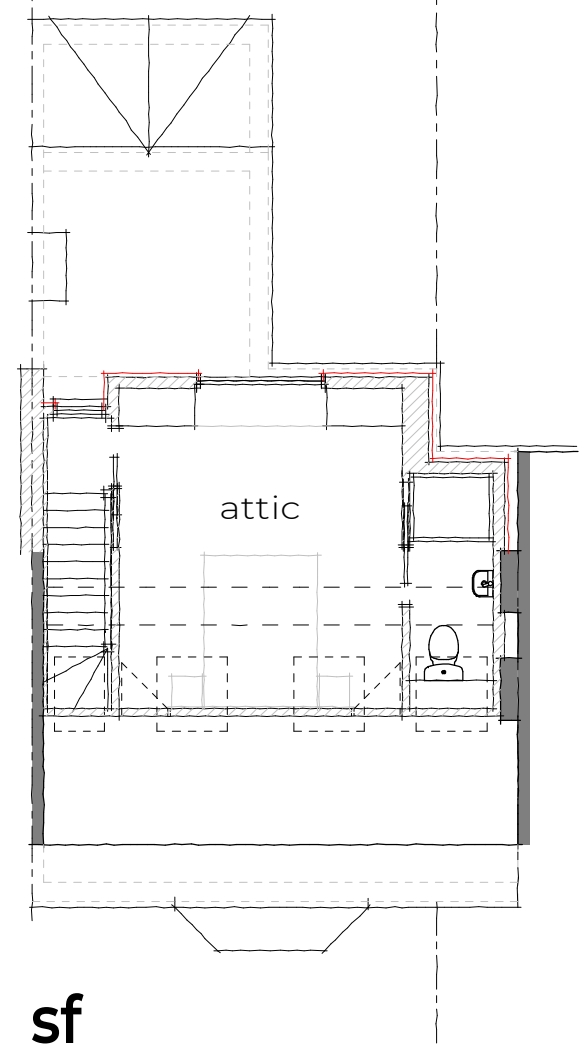

rear (west)

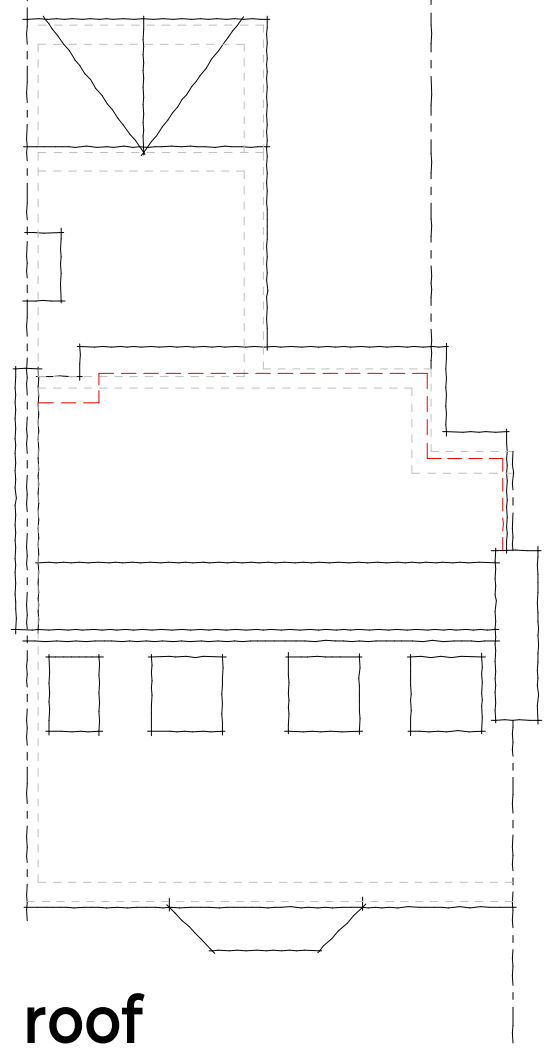

ELY DESIGN GROUP
 Architecture by Professionals
 3 SHORT ROAD, STRETHAM
 ELY, CAMBS. CB6 3LS
 T: 01353 649649
 WWW.ELYDESIGNGROUP.CO.UK


CLIENT
PROJECT

DRAWING TITLE
 PROPOSED PLANS AND
 SECTIONS / ELEVATIONS
DRAWING NO.
 EDG/24/082/3

REVISIONS
 D

STATUS: AWAITING PLANNING APPROVAL

SCALES:
 1:100
SHEET SIZE
 A3
LAYER
 3D

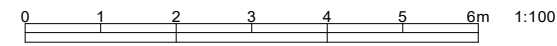

THE GENERAL CONTRACTOR IS TO CHECK ALL DIMENSIONS PRIOR TO COMMENCEMENT ON SITE AND TO IMMEDIATELY REPORT ANY DISCREPANCIES TO ELY DESIGN GROUP. SIMILARLY REPORT ANY UNEXPLAINED SITE FEATURES NOT SHOWN ON THE DRAWING.

THE COPYRIGHT OF THIS DRAWING IS RETAINED BY ELY DESIGN GROUP
 THIS DRAWING MUST BE READ IN CONJUNCTION WITH THE CONSTRUCTION NOTES AND ENGINEER'S DESIGN AND DRAWINGS IF APPLICABLE

DO NOT SCALE FROM THIS DRAWING