

EXISTING ELEVATIONS



front

side

rear

section / side

EXISTING ELEVATIONS

THE GENERAL CONTRACTOR IS TO CHECK ALL DIMENSIONS PRIOR TO COMMENCEMENT ON SITE AND TO IMMEDIATELY REPORT ANY DISCREPANCIES TO ELY DESIGN GROUP. SIMILARLY REPORT ANY UNEXPLAINED SITE FEATURES NOT SHOWN ON THE DRAWING.
THE COPYRIGHT OF THIS DRAWING IS RETAINED BY ELY DESIGN GROUP
THIS DRAWING MUST BE READ IN CONJUNCTION WITH THE CONSTRUCTION NOTES AND ENGINEER'S DESIGN AND DRAWINGS IF APPLICABLE
DO NOT SCALE FROM THIS DRAWING

PROPOSED ELEVATIONS
INCLUDING EXTENSION UNDER CONSTRUCTION




front

side

rear


section / side

PROPOSED ELEVATIONS
INCLUDING EXTENSION UNDER CONSTRUCTION

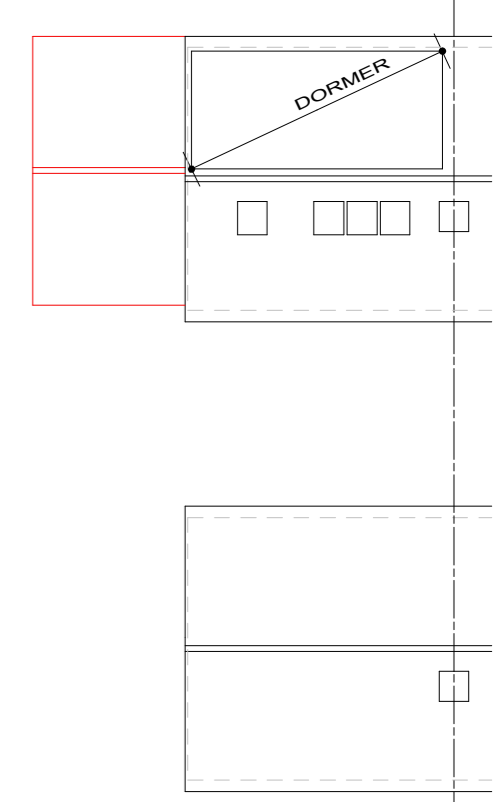

roof

PROPOSED PLANS
INCLUDING EXTENSION UNDER CONSTRUCTION

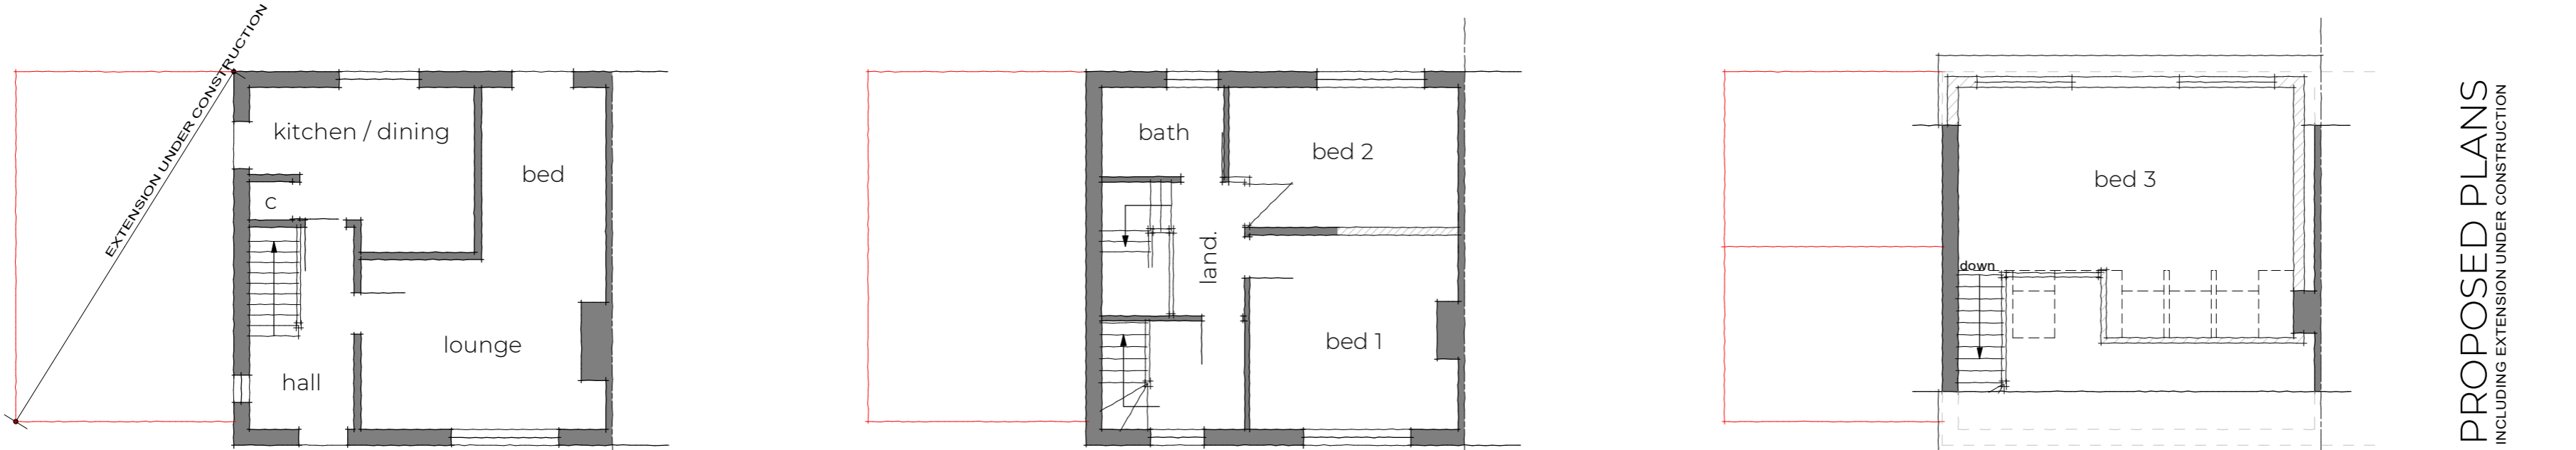

kitchen / dining

bed

hall

lounge

bath

bed 2


bed 1

land.


bed 3

down

PROPOSED PLANS
INCLUDING EXTENSION UNDER CONSTRUCTION

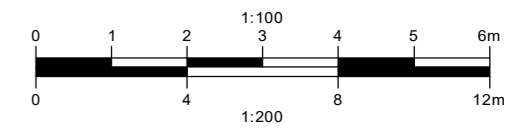

EXISTING PLANS

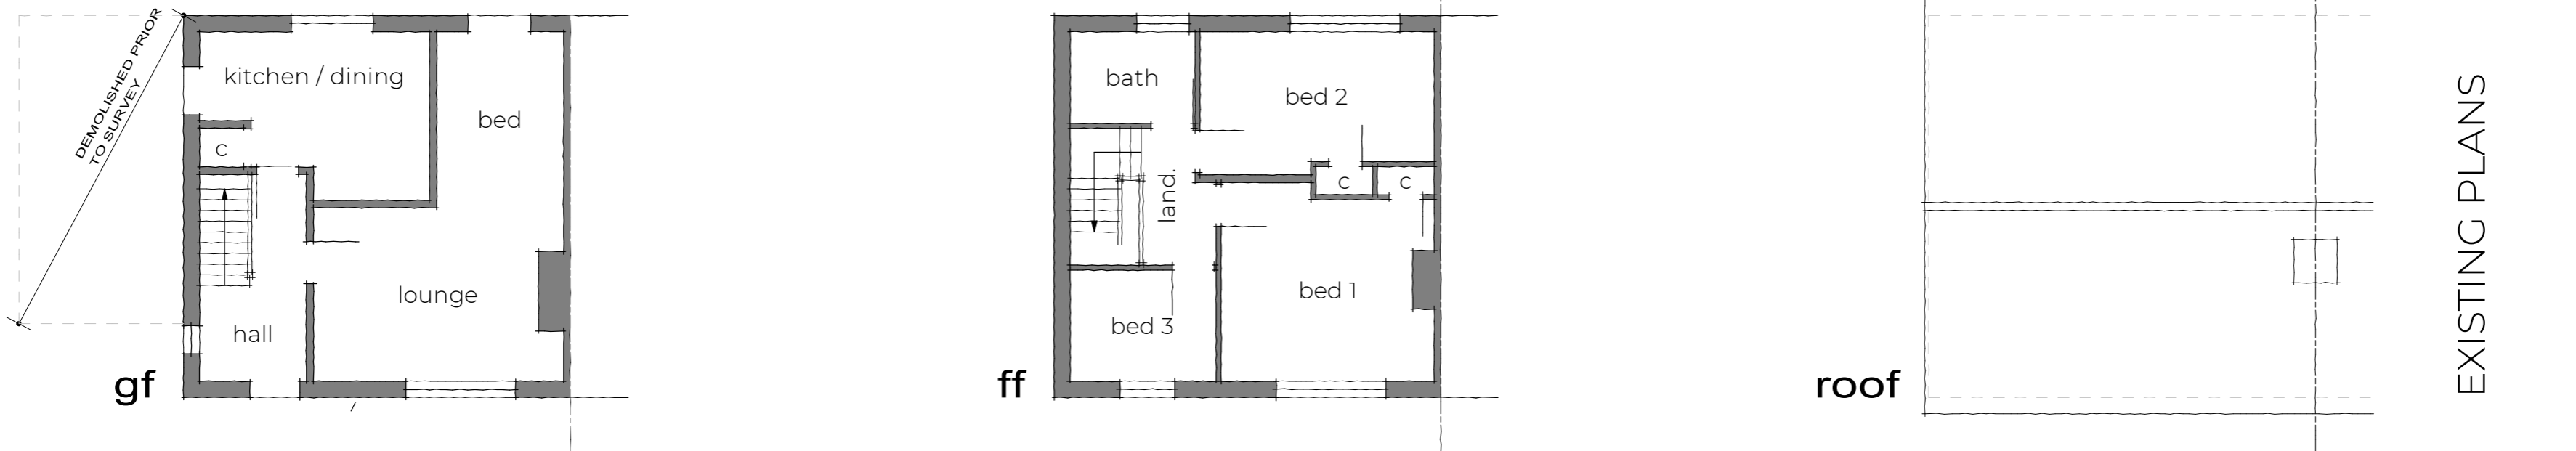

kitchen / dining

bed

hall

lounge

bath

bed 2

bed 1

land.

attic

roof

EXISTING PLANS

ELY DESIGN GROUP
Architecture by Professionals
3 SHORT ROAD, STRETHAM
ELY, CAMBS, CB6 3LS
T: 01353 649649
WWW.ELYDESIGNGROUP.CO.UK
CLIENT

PROJECT

DRAWING TITLE
SKETCH PLANS

PROJECT NO. EDG/25/043
DRAWING NO. 5b
DRAWING STATUS
DRAFT - NOT FOR CONSTRUCTION

SCALES: 1:100, 200
SHEET SIZE: A2
LAYER: 5a
DRAWN BY: AJN